


COLINDANTES
A EMBRIN CHACON PEREZ

LINEA	ACIMUT	DIST. (m)
1-2	256° 42' 09"	28.13
2-3	259° 41' 27"	37.71
3-4	255° 54' 06"	21.25
4-5	250° 45' 31"	24.93
5-6	249° 47' 46"	47.41
6-7	267° 53' 34"	33.66
7-8	251° 45' 17"	1.80
8-9	304° 06' 10"	228.05
9-10	30° 38' 13"	183.27
10-1	130° 19' 38"	371.22

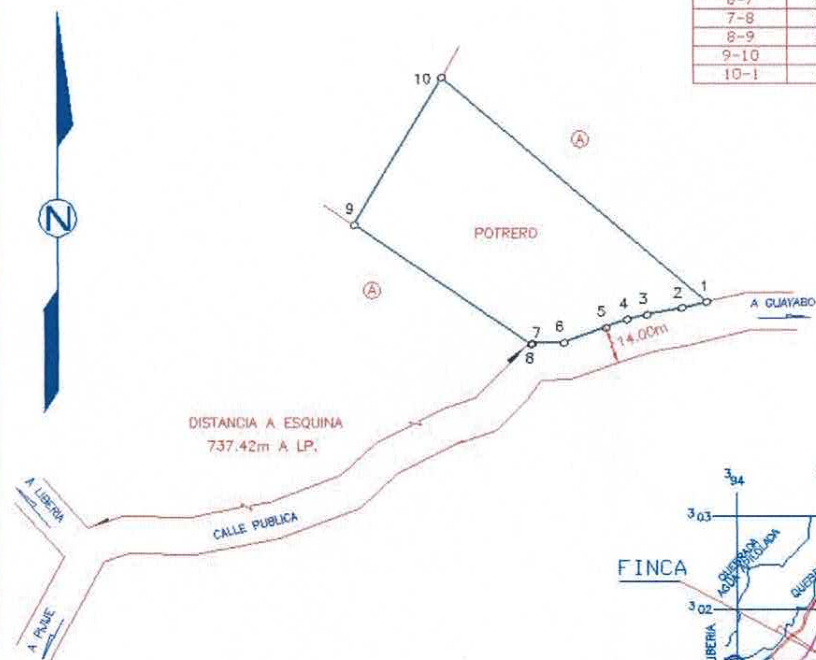

NOTAS:
-BOY TE DE QUE LOS LINDEROS SON EXISTENTES
-LEVANTAMIENTO POLAR, POLIGONAL SIERRA
-CERRONES DISTINGUIDOS
-ERROR ANGULAR = ± 0° 00' 45", ERROR LINEAL = ± 0.12 m.
-DIMENSIONES EN METROS
-MODIFICA AL PLANO CATASTRAL
-DISTANCIA FRENTE A CALLE PUBLICA DEL PUNTO 01 AL PUNTO 08 = 194.91m.
-AFECTADO POR LA LEY FORESTAL 757%, ARTICULO 33.

HOJA: CURUBANDE ESCALA 1: 50.000

PROPIEDAD DE		SITUADO EN	INFORMACION REGISTRO PUBLICO
		SAN JORGE	ES PARTE DE FINCA
		DISTRITO 3	
		MOGOTE	
		CANTON 4	
		BAGACES	
		PROVINCIA 5	
		GUANACASTE	
		AREA	AREA= 670562.39 m ²
		5ha0022.36 m ²	
PROTOCOLO		ESCALA 1: 5000	LOTE: 6A
TOMO: 15148		FECHA	ARCHIVO:
FOLIO: 98			LIBRETA: 19